


P=

Sc
fal
P=

Tehnička soba
P=3,40 m²

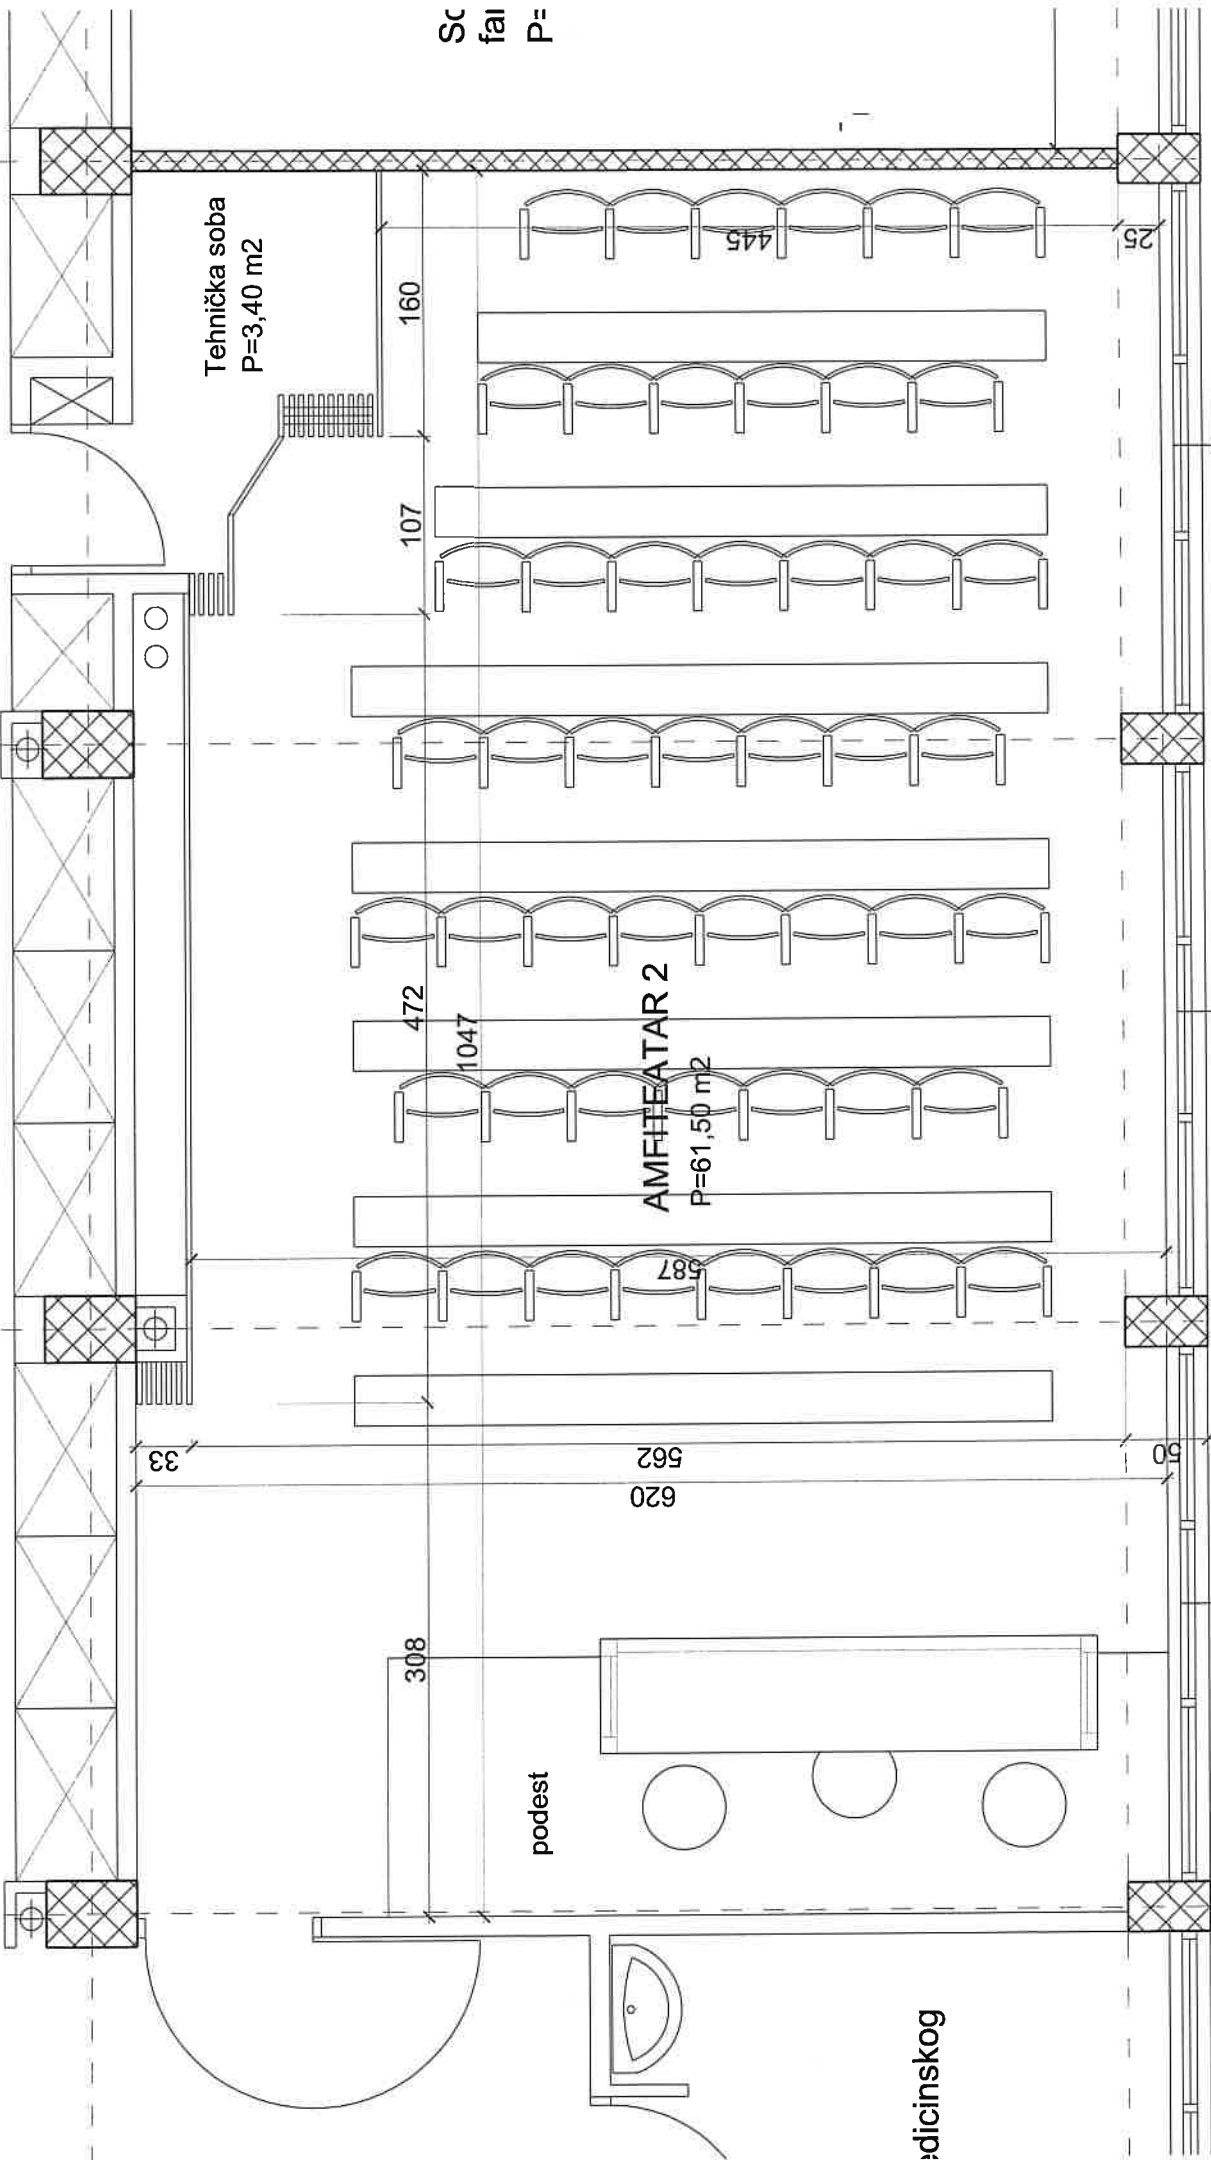

160

107

472

1047

562

620

308

33

AMFITEATAR 2
P=61,50 m²

587

podest

edicinskog

25

187
312

187
312

187
317